



For Queries and Help
please access our Support Centre:
www.gardenbuildingsdirect.co.uk/help

BILLYOH


Traditional Workshop

Log Cabin[®]

Technical Details

Side elevation: depth 2.5m

Overall Building Depth: Includes Overhang
all thicknesses = 2.820m/9' 3"

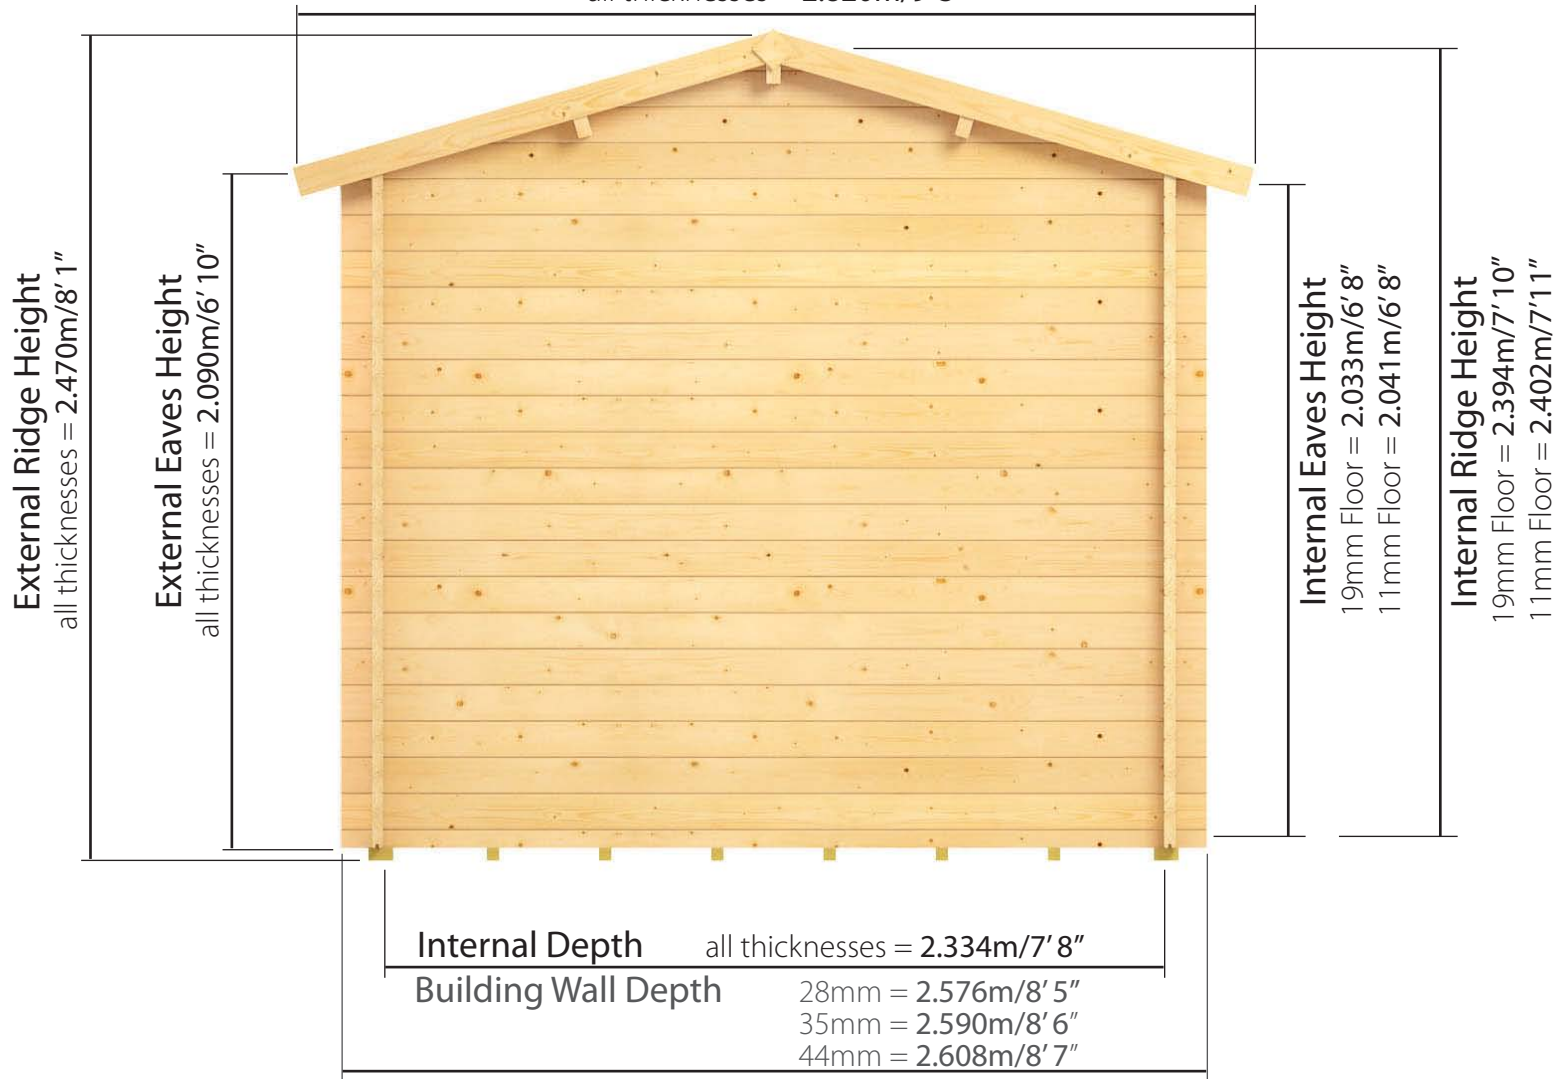

Sizes available

available in standard 28mm, premium 35mm and ultimate 44mm cladding types



Traditional Workshop III
Log Cabin
4.5mx2.5m




Traditional Workshop II
Log Cabin
4.0mx2.5m




Traditional Workshop I
Log Cabin
3.5mx2.5m

W4.5m x D2.5m / W14'9" x D8'2"

Traditional Workshop III : Front elevation

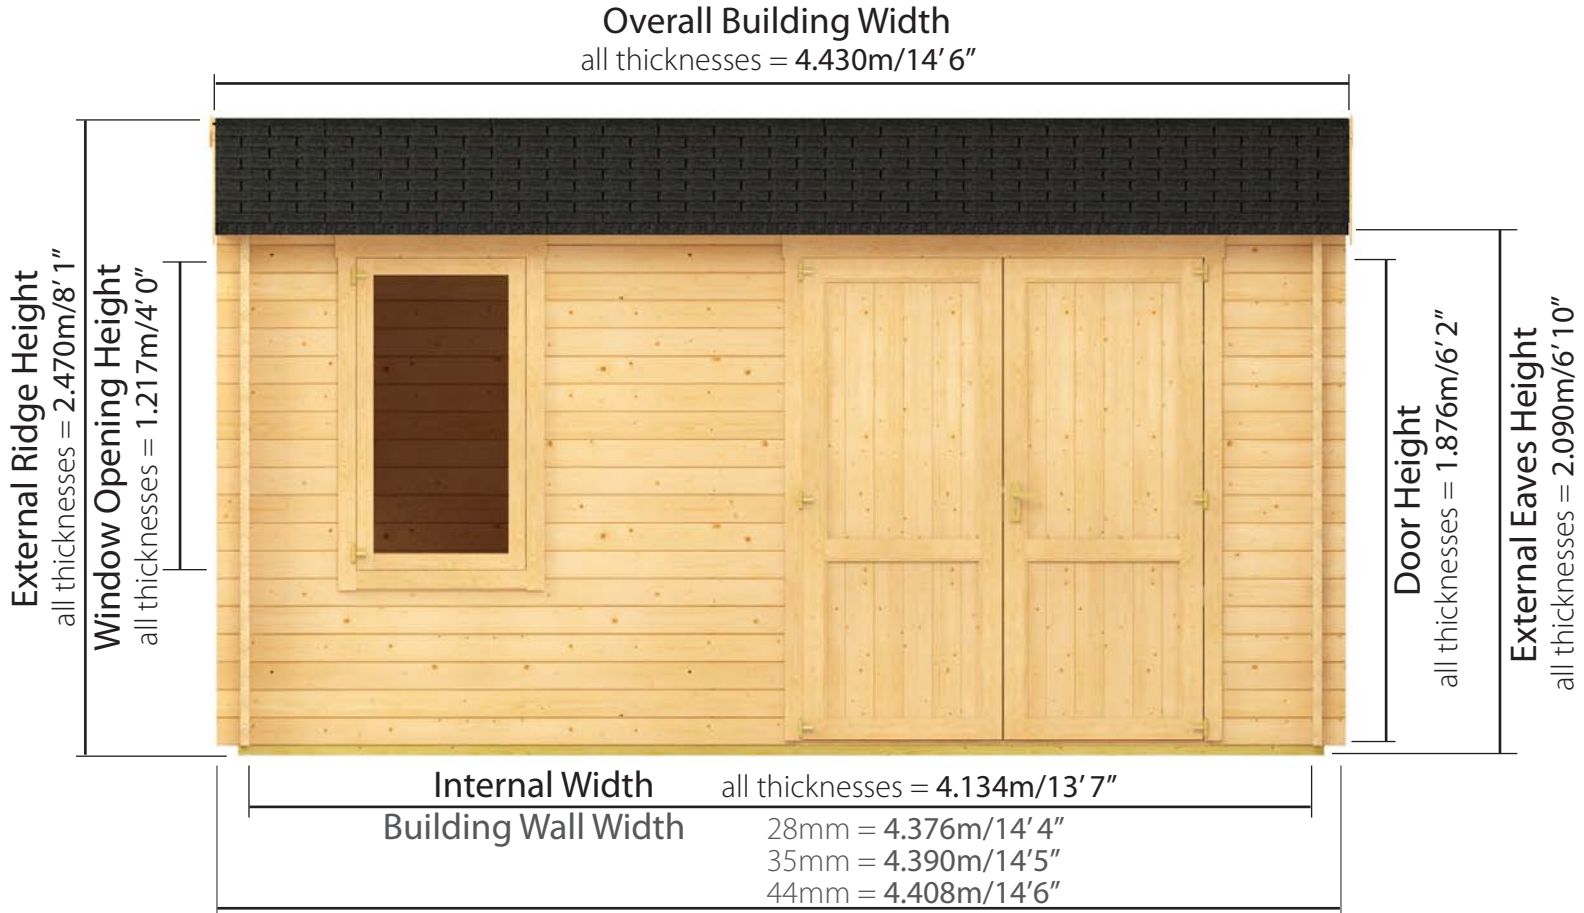


Base Size and Bearers Layout (Pressure Treated)

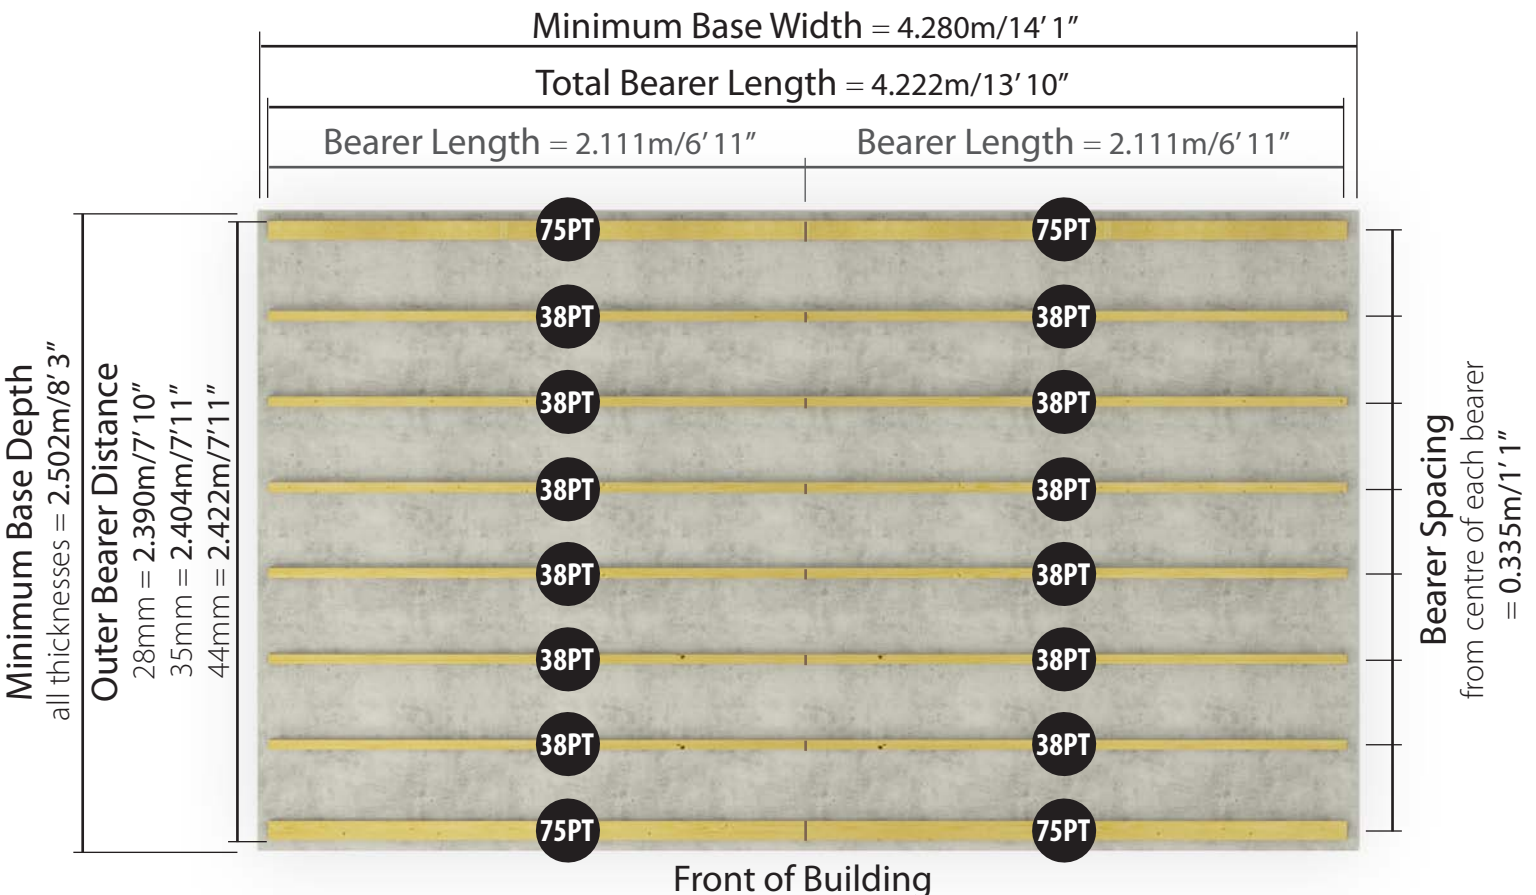


Please note: your base must be perfectly level and drainage is required to allow water to run off the surface. There must also be at least 2m clearance on each side to allow annual treatment to be applied.

W4.0m x D2.5m / W13'2" x D8'2"

Traditional Workshop II : Front elevation

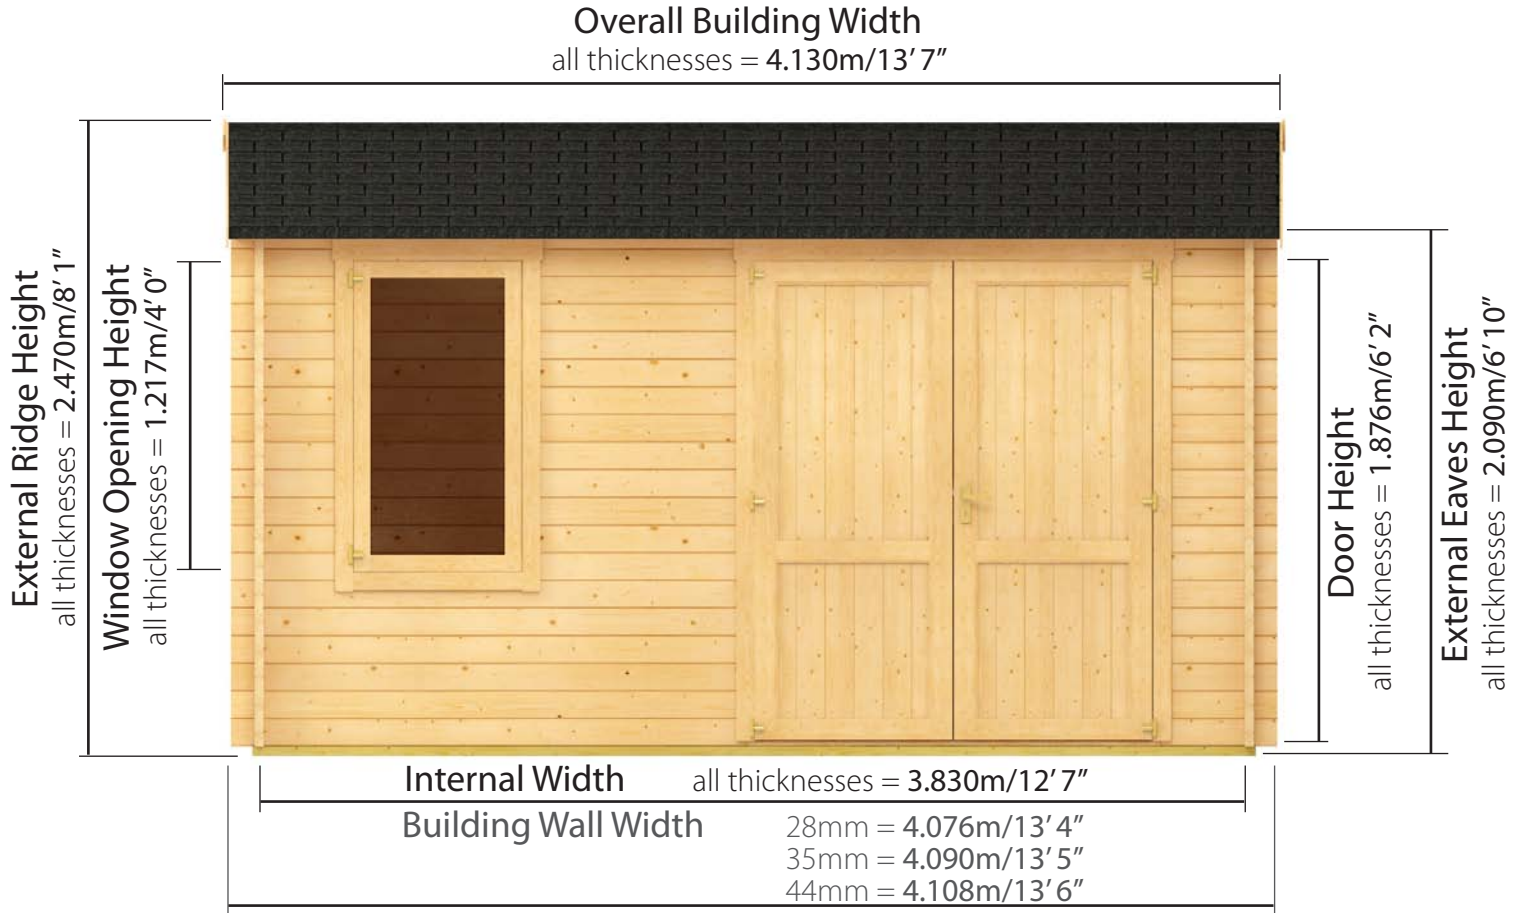

Base Size and Bearers Layout (Pressure Treated)

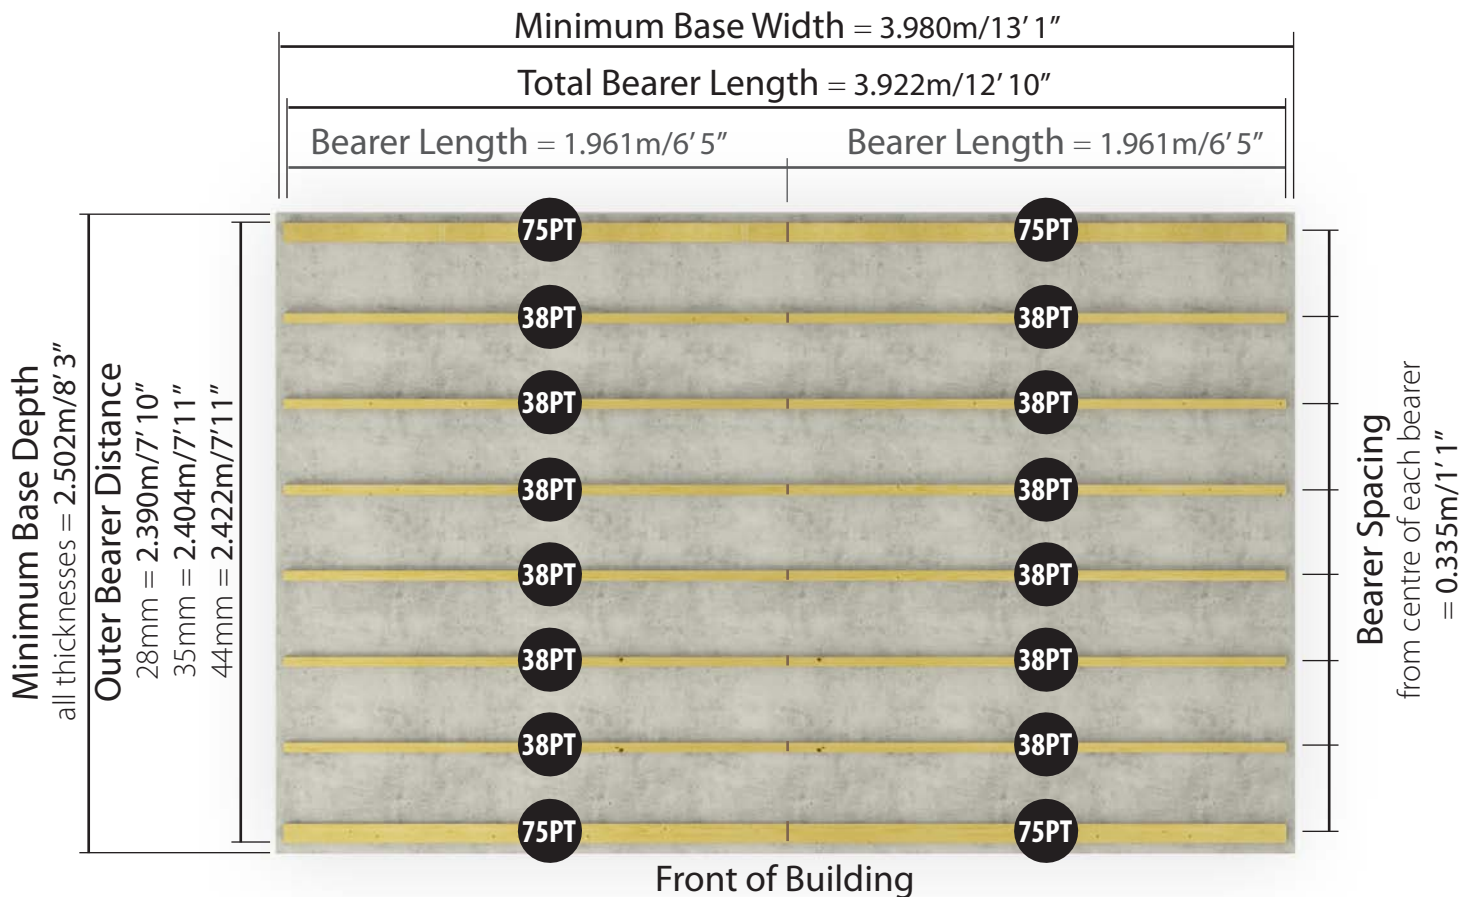


Please note: your base must be perfectly level and drainage is required to allow water to run off the surface. There must also be at least 2m clearance on each side to allow annual treatment to be applied.

W3.5m x D2.5m / W11'6" x D8'2"

Traditional Workshop I : Front elevation



Base Size and Bearers Layout (Pressure Treated)

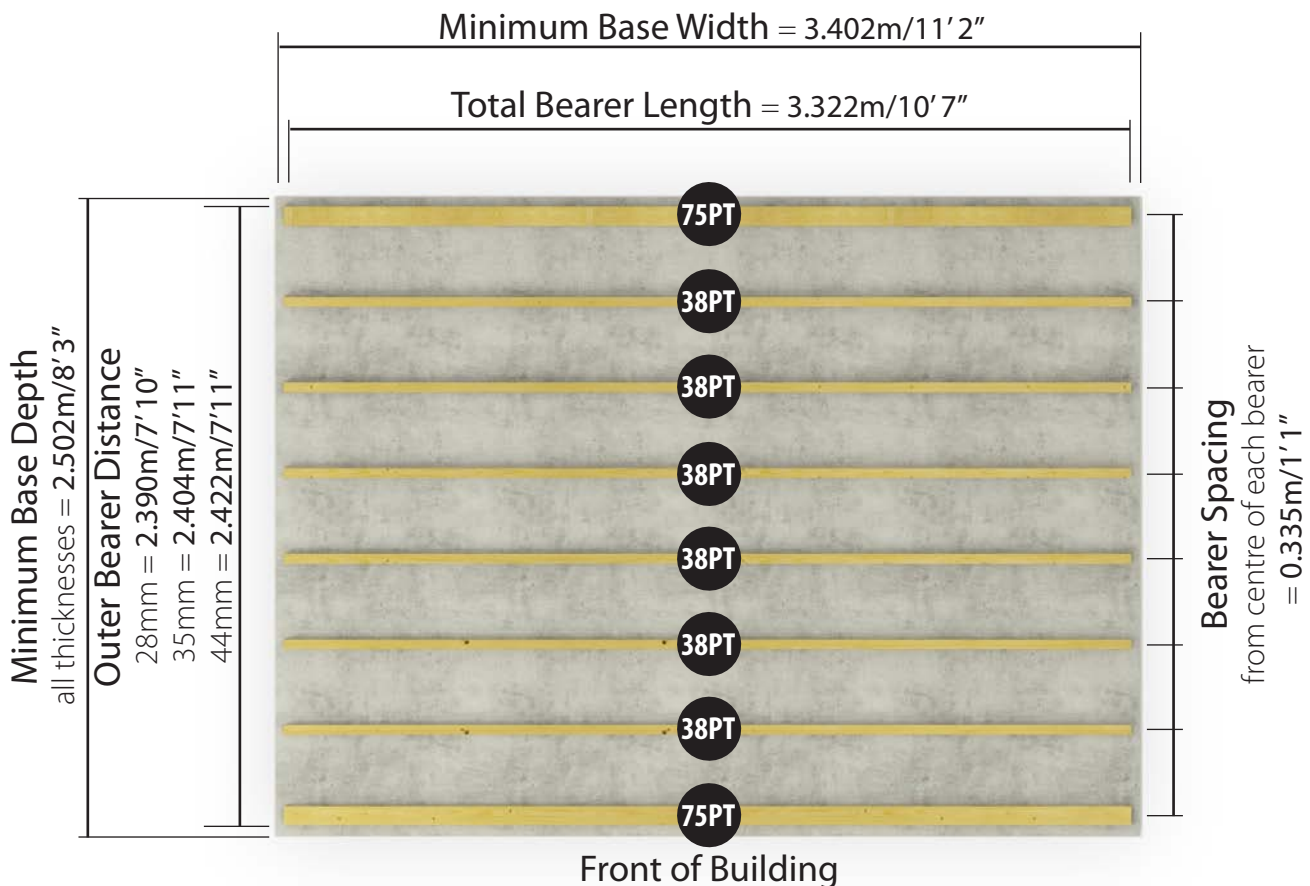

Please note: your base must be perfectly level and drainage is required to allow water to run off the surface. There must also be at least 2m clearance on each side to allow annual treatment to be applied.




BILLYOH

Premium Traditional Workshop[®] Log Cabin

Technical Details

Side elevation: depth 3.5m

Overall Building Depth: Includes Overhang
all thicknesses = 4.042m/13'3"

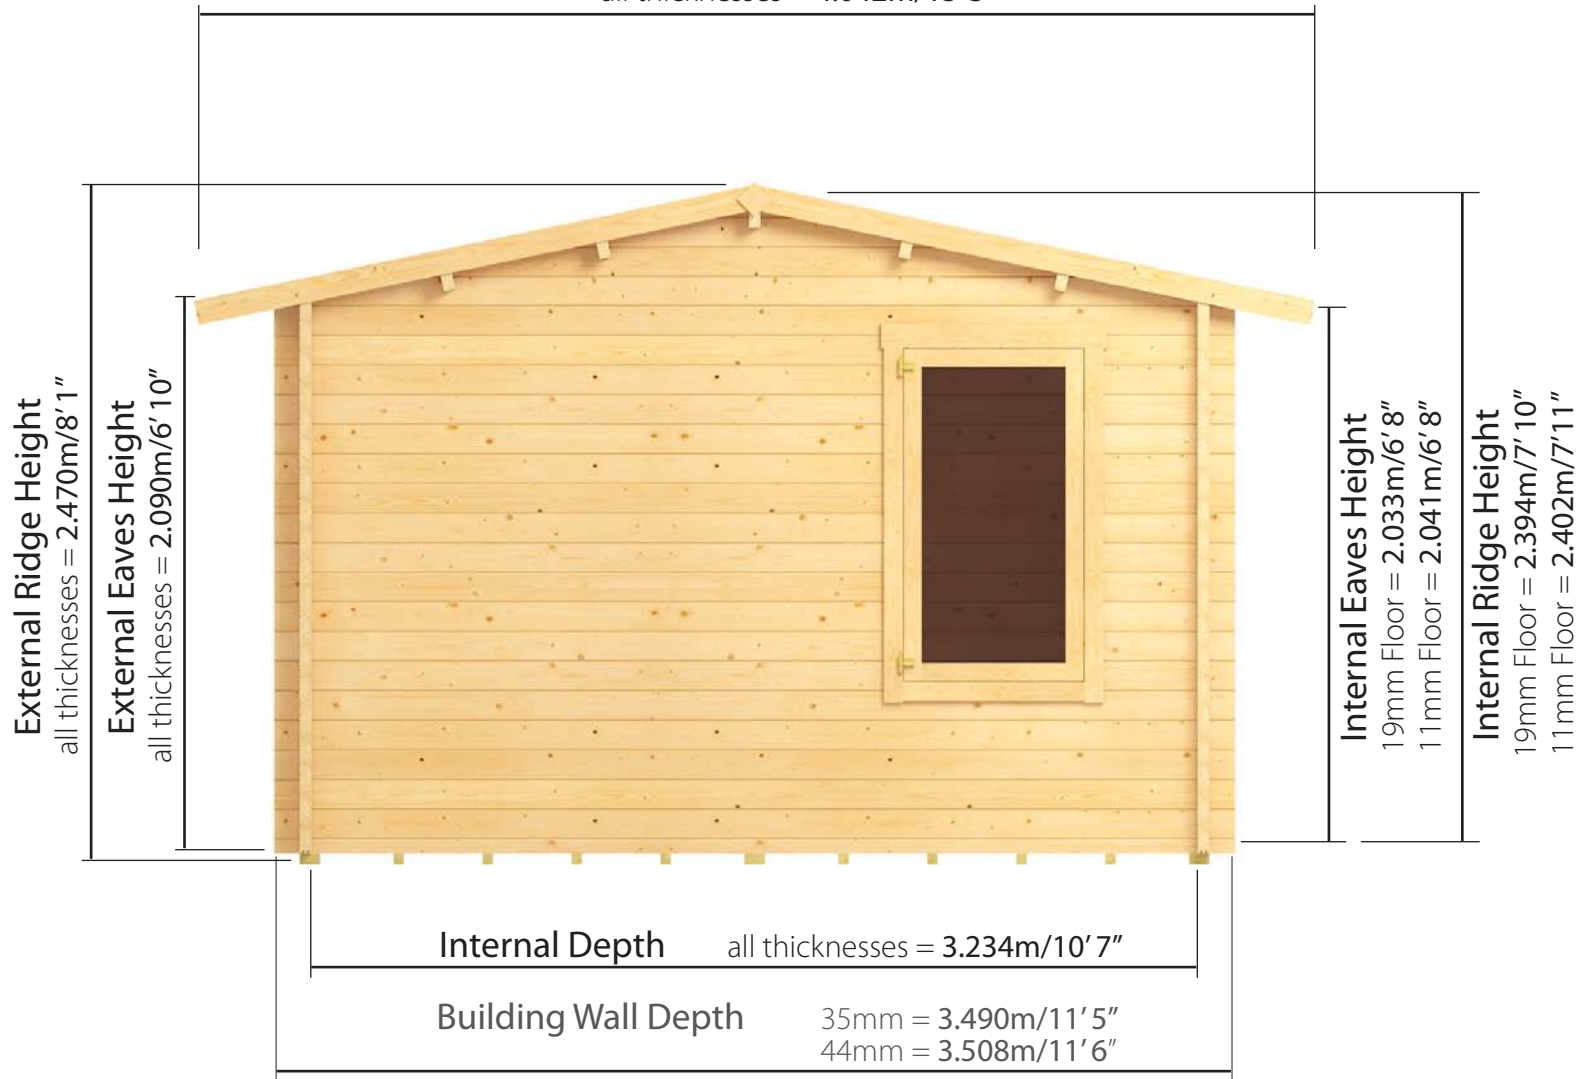

Sizes available

available in standard 35mm and premium 44mm cladding types



Premium Traditional Workshop III
Log Cabin
5.0mx3.5m



Premium Traditional Workshop II
Log Cabin
4.5mx3.5m




Premium Traditional Workshop I
Log Cabin
4.0mx3.5m


W5.0m x D3.5m / W16'5" x D11'6"

Premium Traditional Workshop III : Front elevation

Overall Building Width
all thicknesses = 5.052m/16' 7"

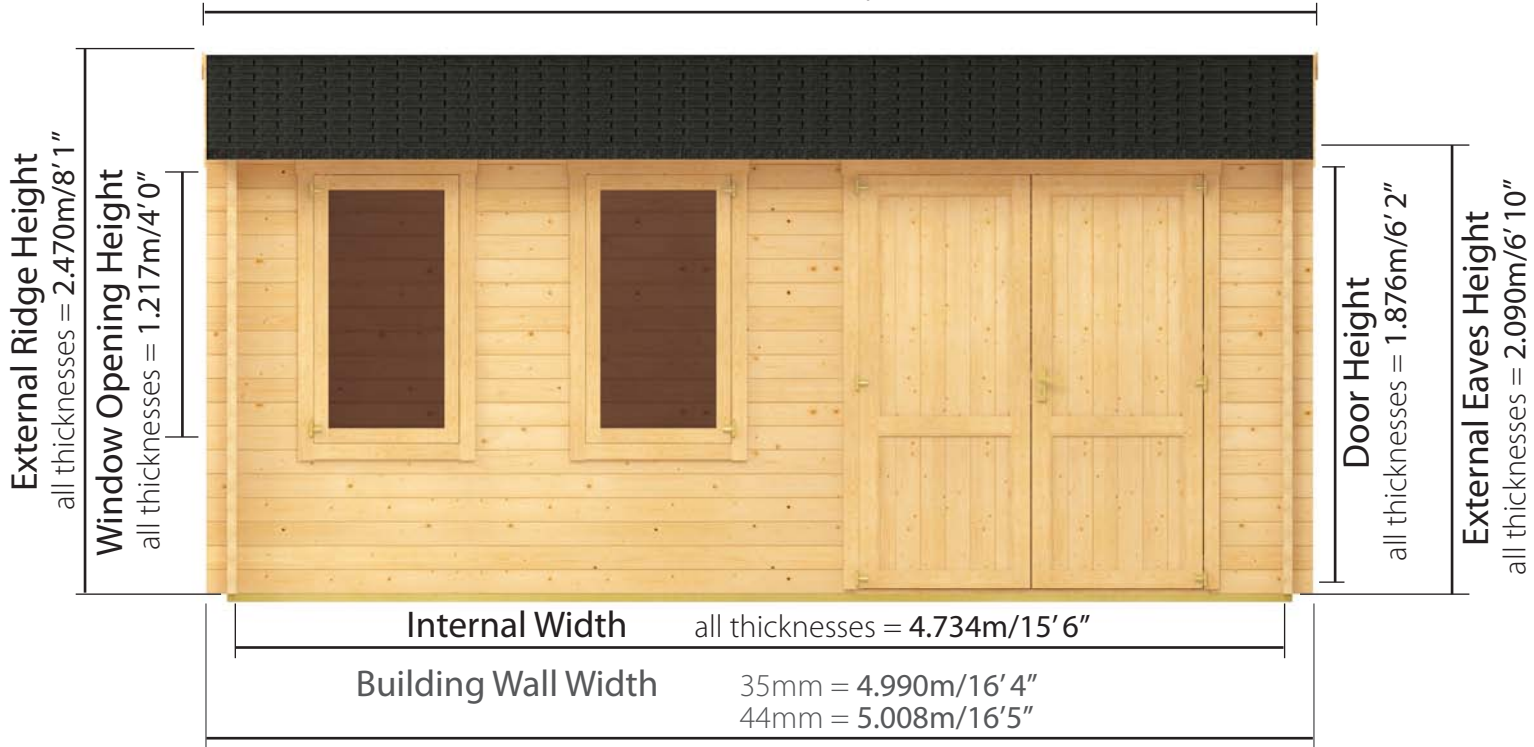

Base Size and Bearers Layout (Pressure Treated)

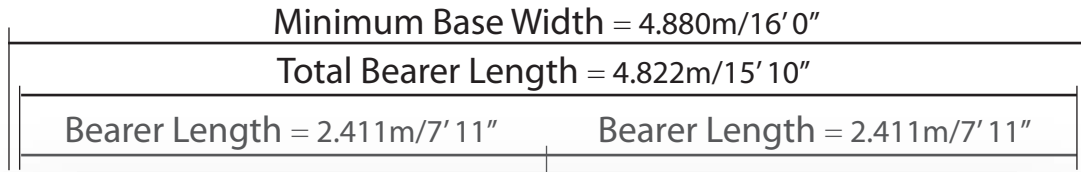

Front of Building

Please note: your base must be perfectly level and drainage is required to allow water to run off the surface. There must also be at least 2m clearance on each side to allow annual treatment to be applied.


W4.5m x D3.5m / W14'9" x D11'6"

Premium Traditional Workshop II : Front elevation

Overall Building Width
all thicknesses = 4.452m/14' 7"




Base Size and Bearers Layout (Pressure Treated)

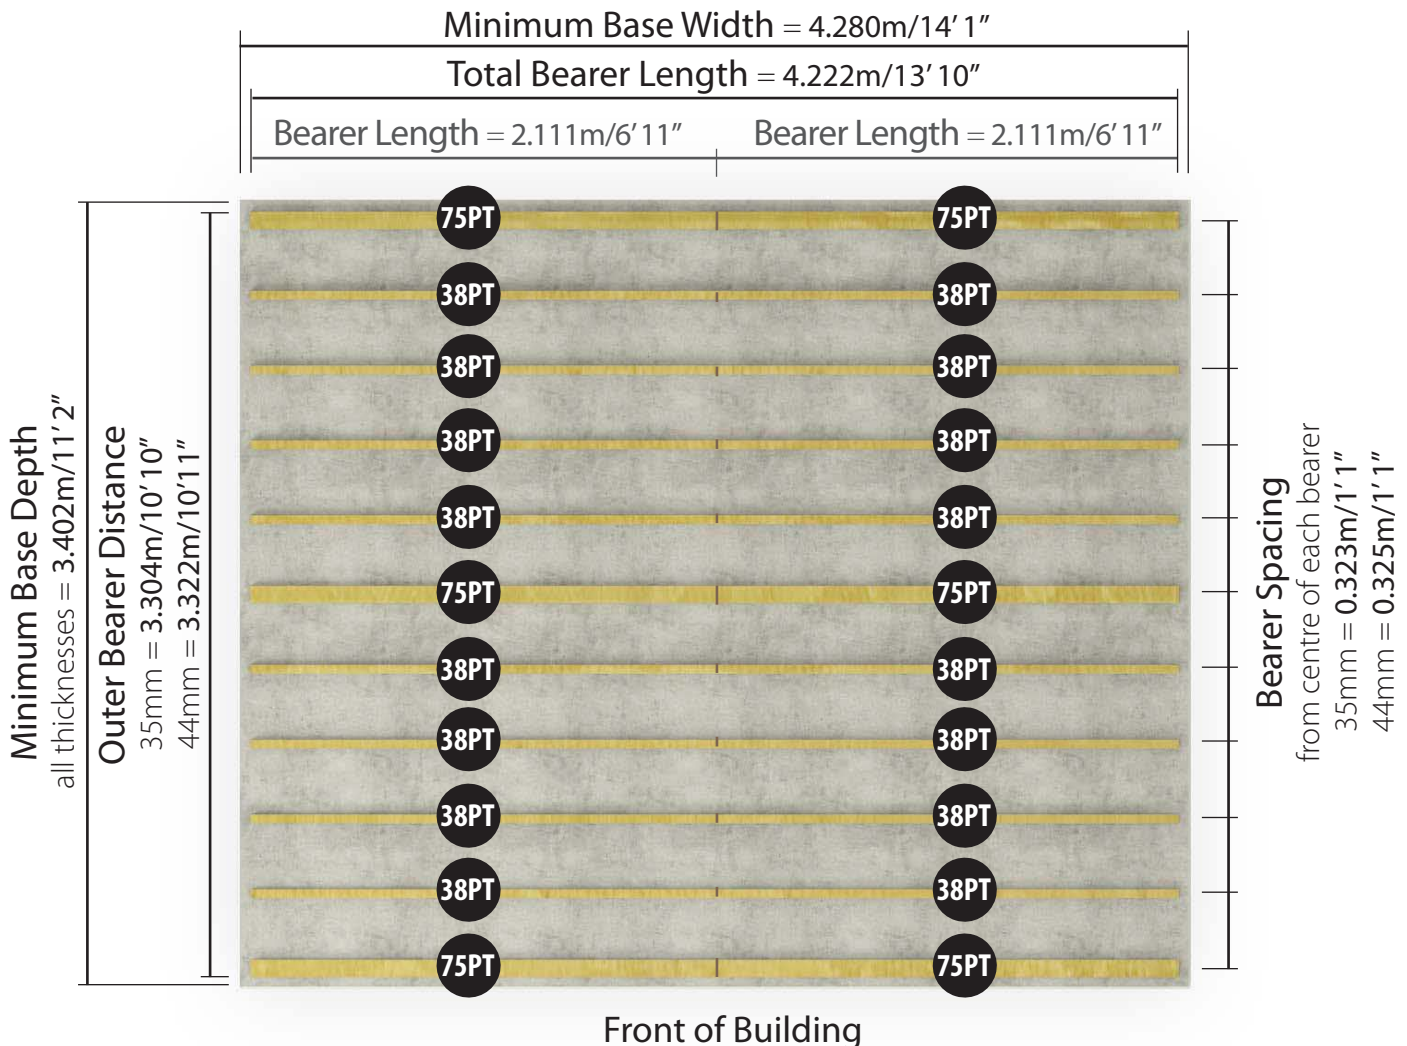


Please note: your base must be perfectly level and drainage is required to allow water to run off the surface. There must also be at least 2m clearance on each side to allow annual treatment to be applied.

W4.0m x D3.5m / W13'1" x D11'6"

Premium Traditional Workshop I : Front elevation

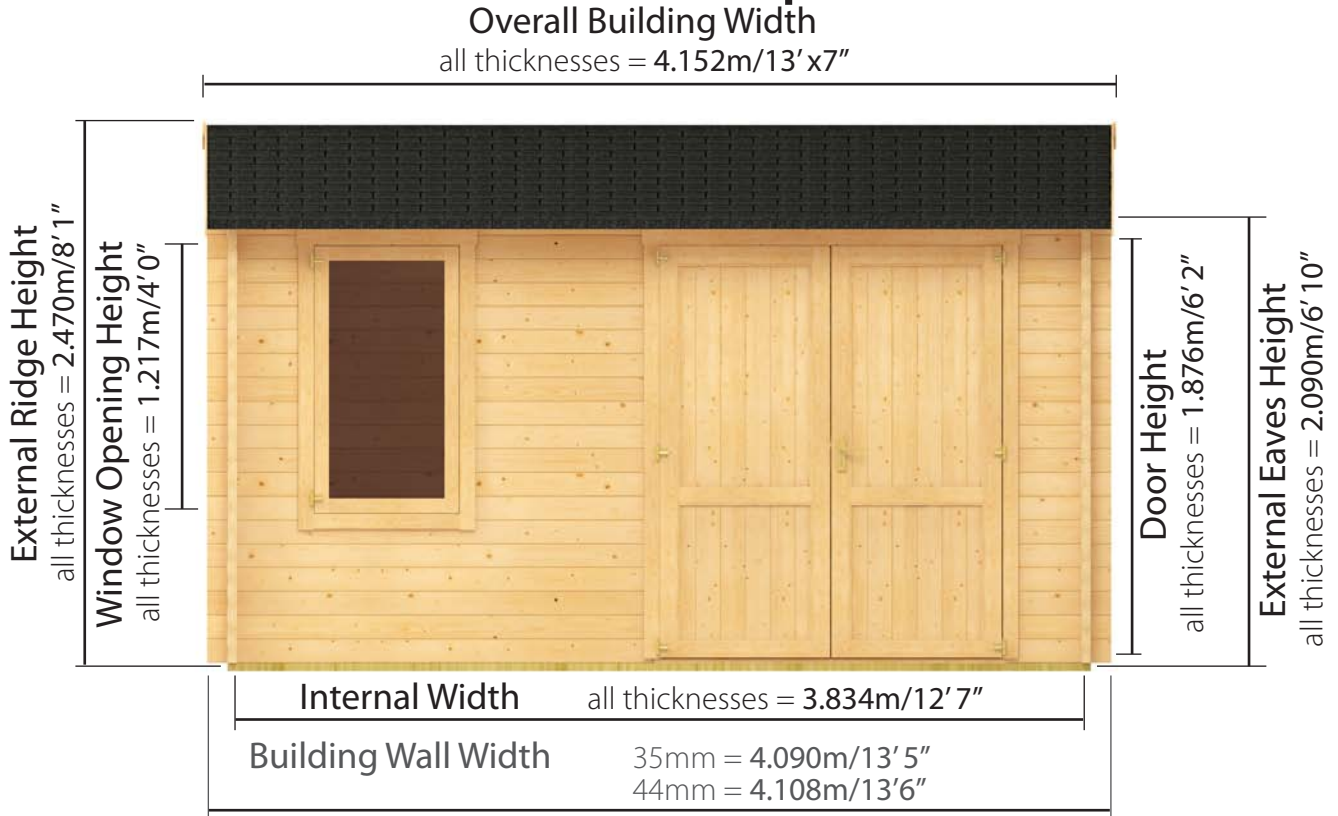

Base Size and Bearers Layout (Pressure Treated)

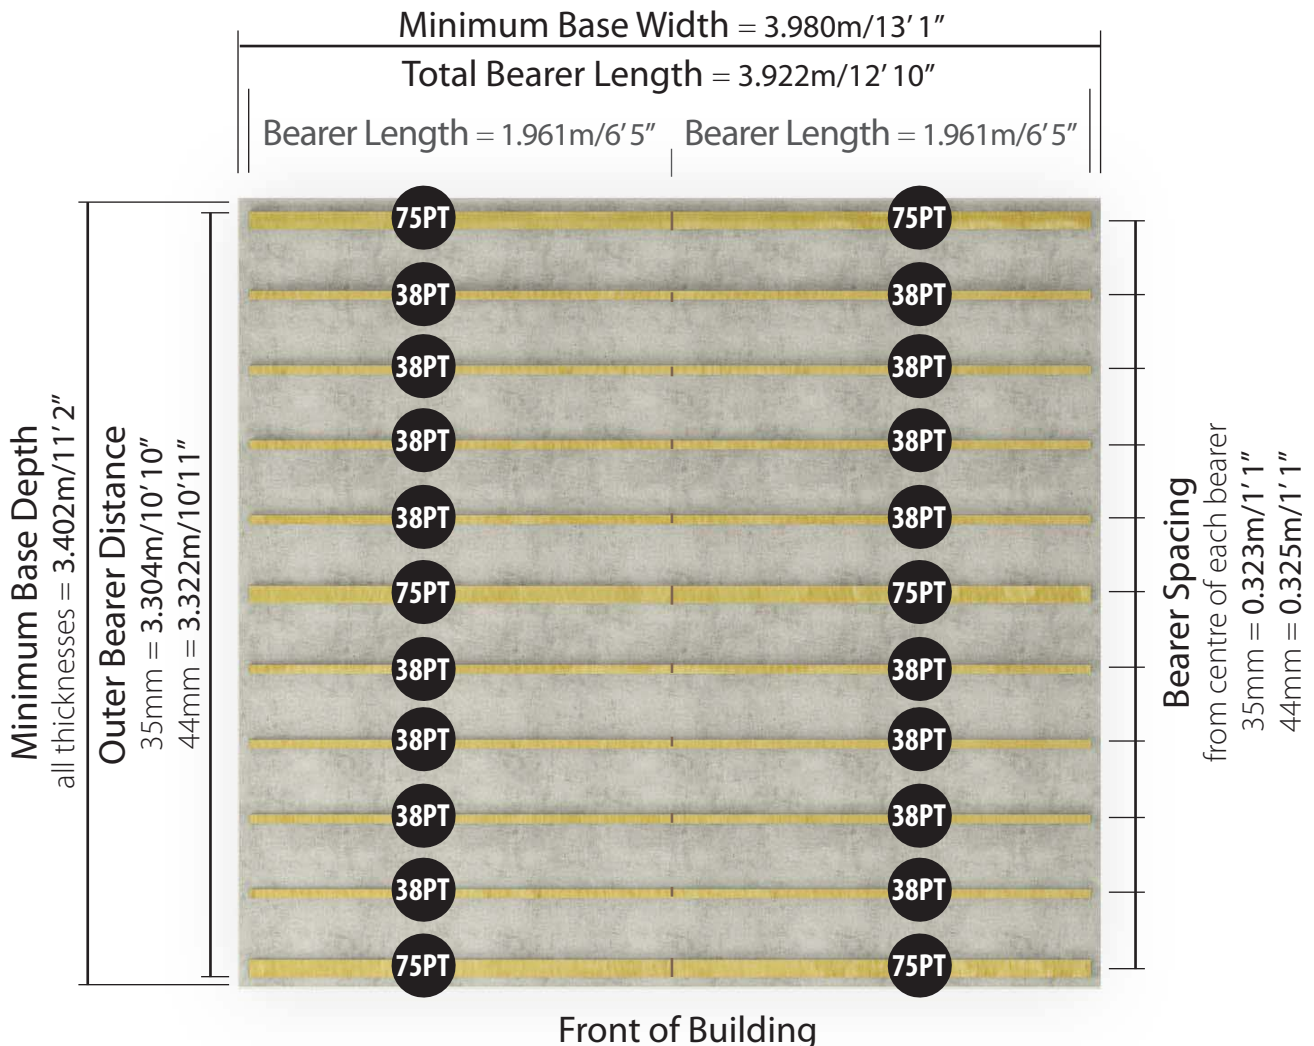

Please note: your base must be perfectly level and drainage is required to allow water to run off the surface. There must also be at least 2m clearance on each side to allow annual treatment to be applied.