

**Kent Log Cabin**<sup>®</sup>  
Technical Details



For Queries and Help  
please access our Support Centre:  
[www.gardenbuildingsdirect.co.uk/help](http://www.gardenbuildingsdirect.co.uk/help)

**PROPRIETARY AND CONFIDENTIALITY**


*All the information contained within this document including all technical data, dimensions, shape/form and branding (inc. trademarks, logos, etc.) is the sole property of Kybotech Limited. The reproduction and/or disclosure to any third party of any information contained within this document is strictly prohibited. Breaches of the copyright will be dealt with on the highest level of severity with immediate legal proceedings.*

**Kent Log Cabin**<sup>®</sup>  
Technical Details



**Side elevation: depth 5.0m - Side Window**

Overall Building Depth: Includes Overhang  
70mm = 5.257m/17' 3"  
44mm = 5.266m/ 17'3"

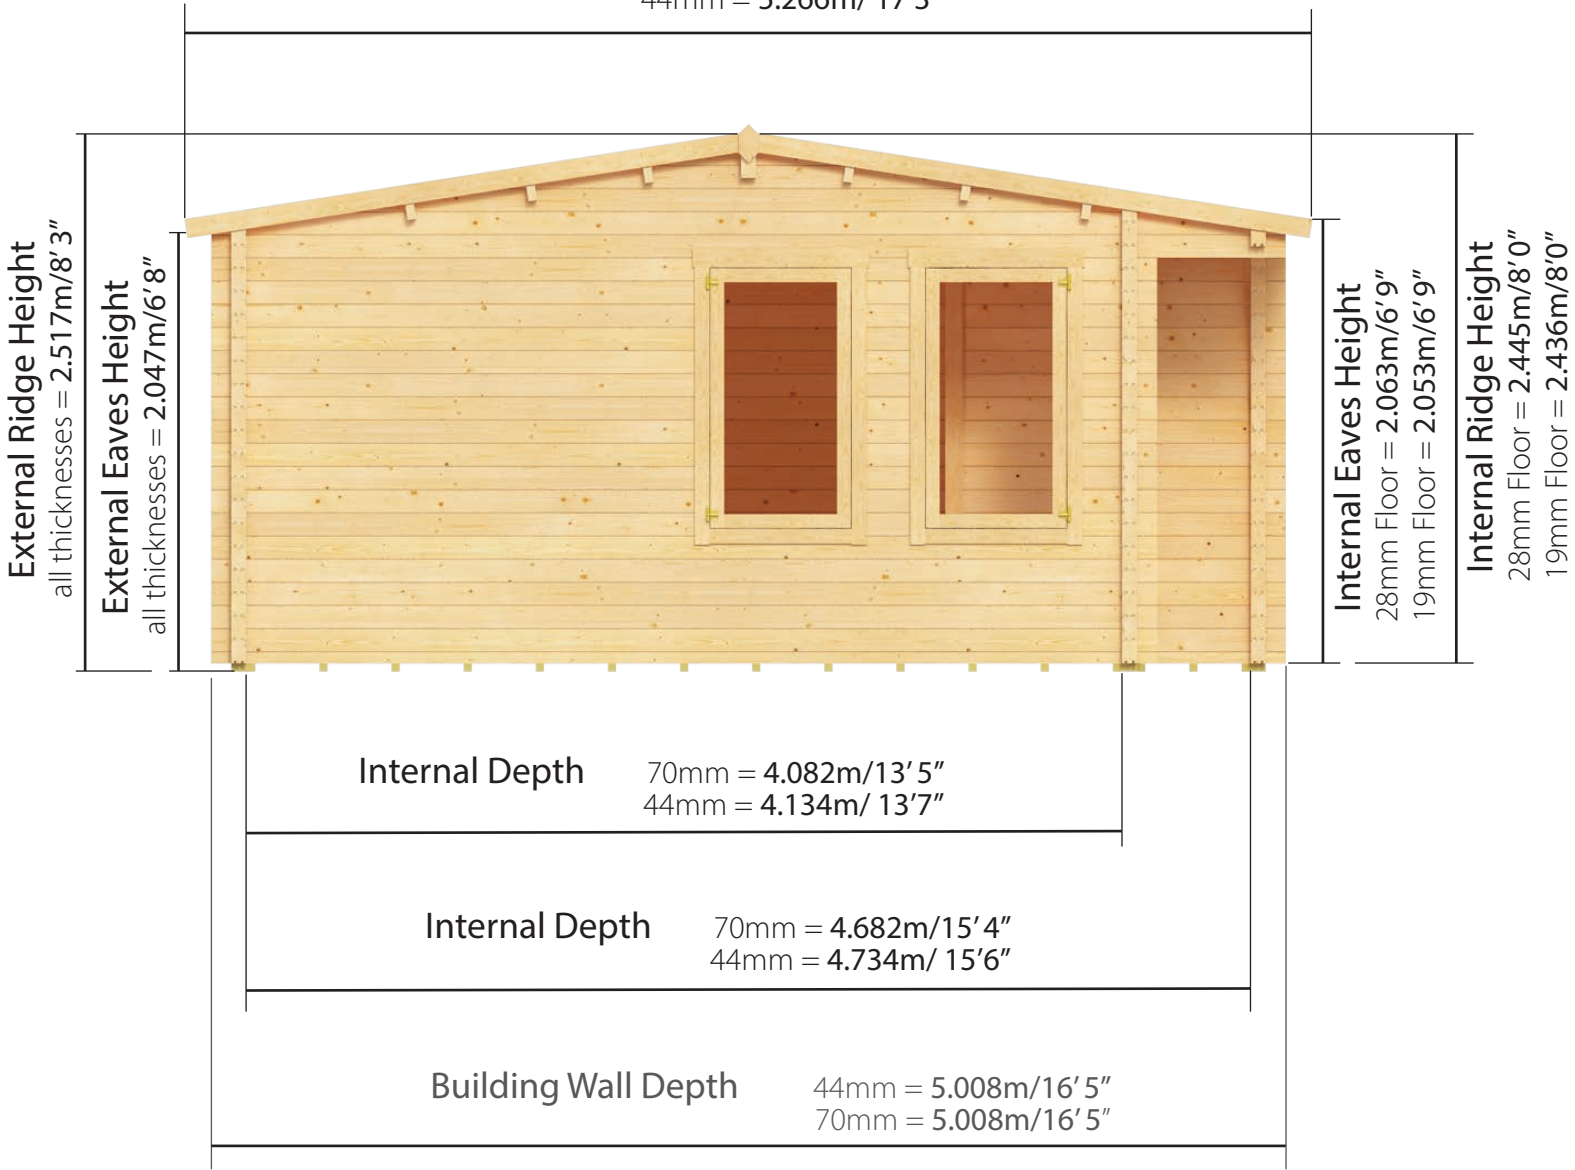

**Sizes available**

available in premium 44mm and ultimate 70mm cladding types


(70mm) W5.5m x D5.0m / W18'8" x D17'3"

# Kent: Front elevation

Overall Building Width  
all thicknesses = 5.684m/18'8"



## (70mm) Base Size and Bearers Layout (Pressure Treated)

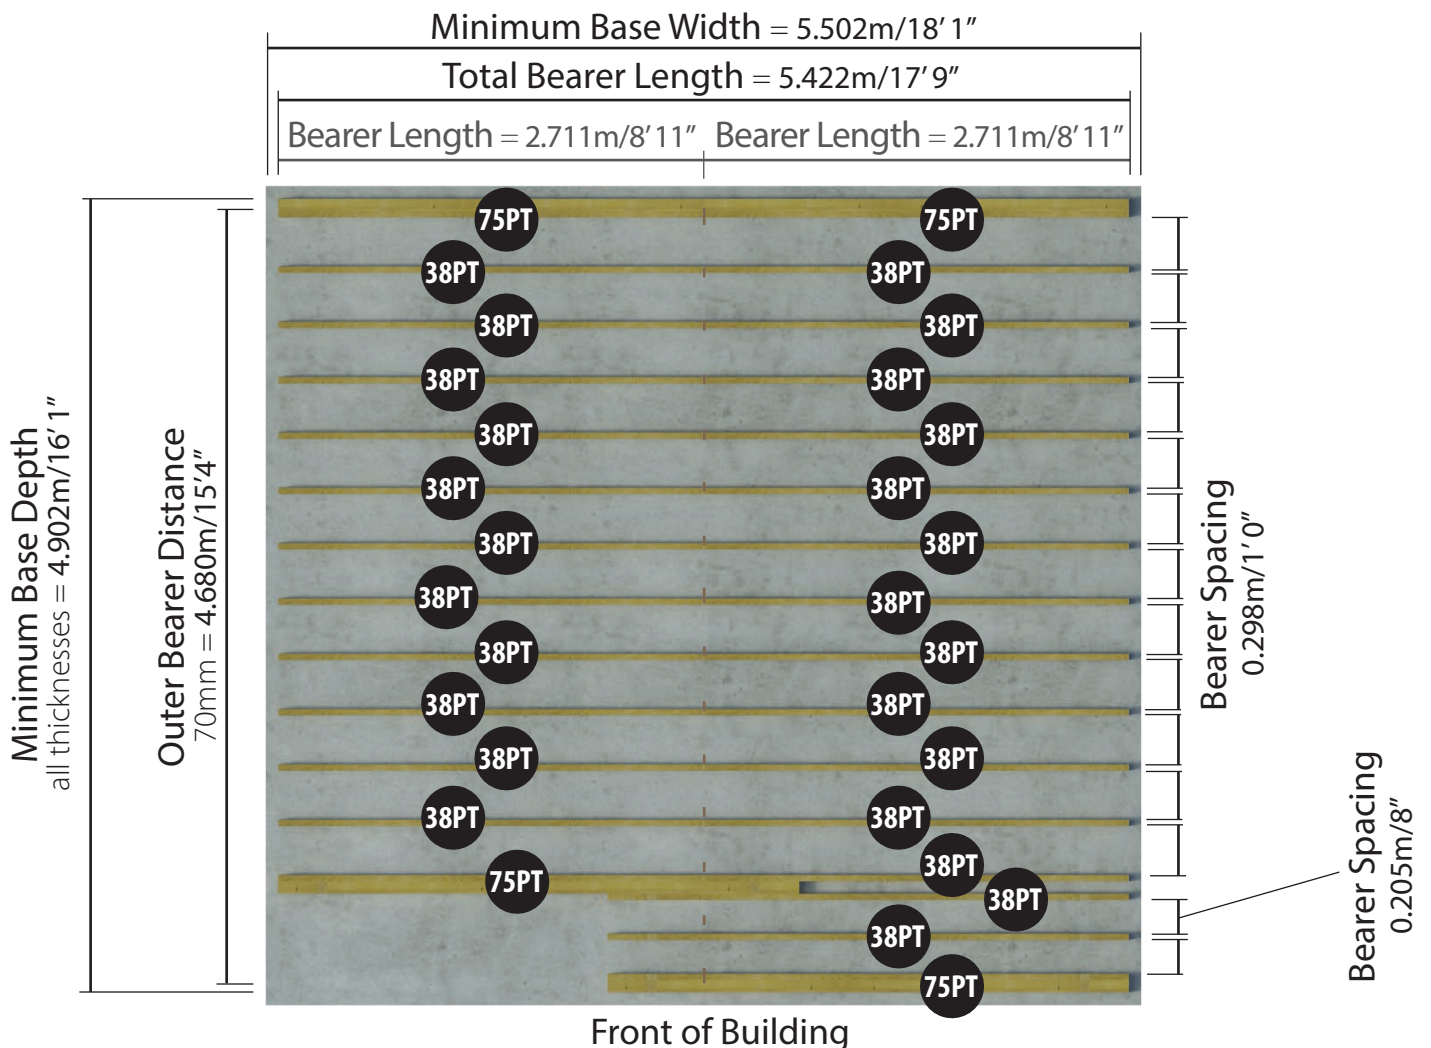

Please note: your base must be perfectly level and drainage is required to allow water to run off the surface. There must also be at least 2m clearance on each side to allow annual treatment to be applied.


(44mm) W5.5m x D5.0m / W18'8" x D17'3"

# Kent: Front elevation

Overall Building Width  
all thicknesses = 5.684m/18'8"



## (44mm) Base Size and Bearers Layout (Pressure Treated)

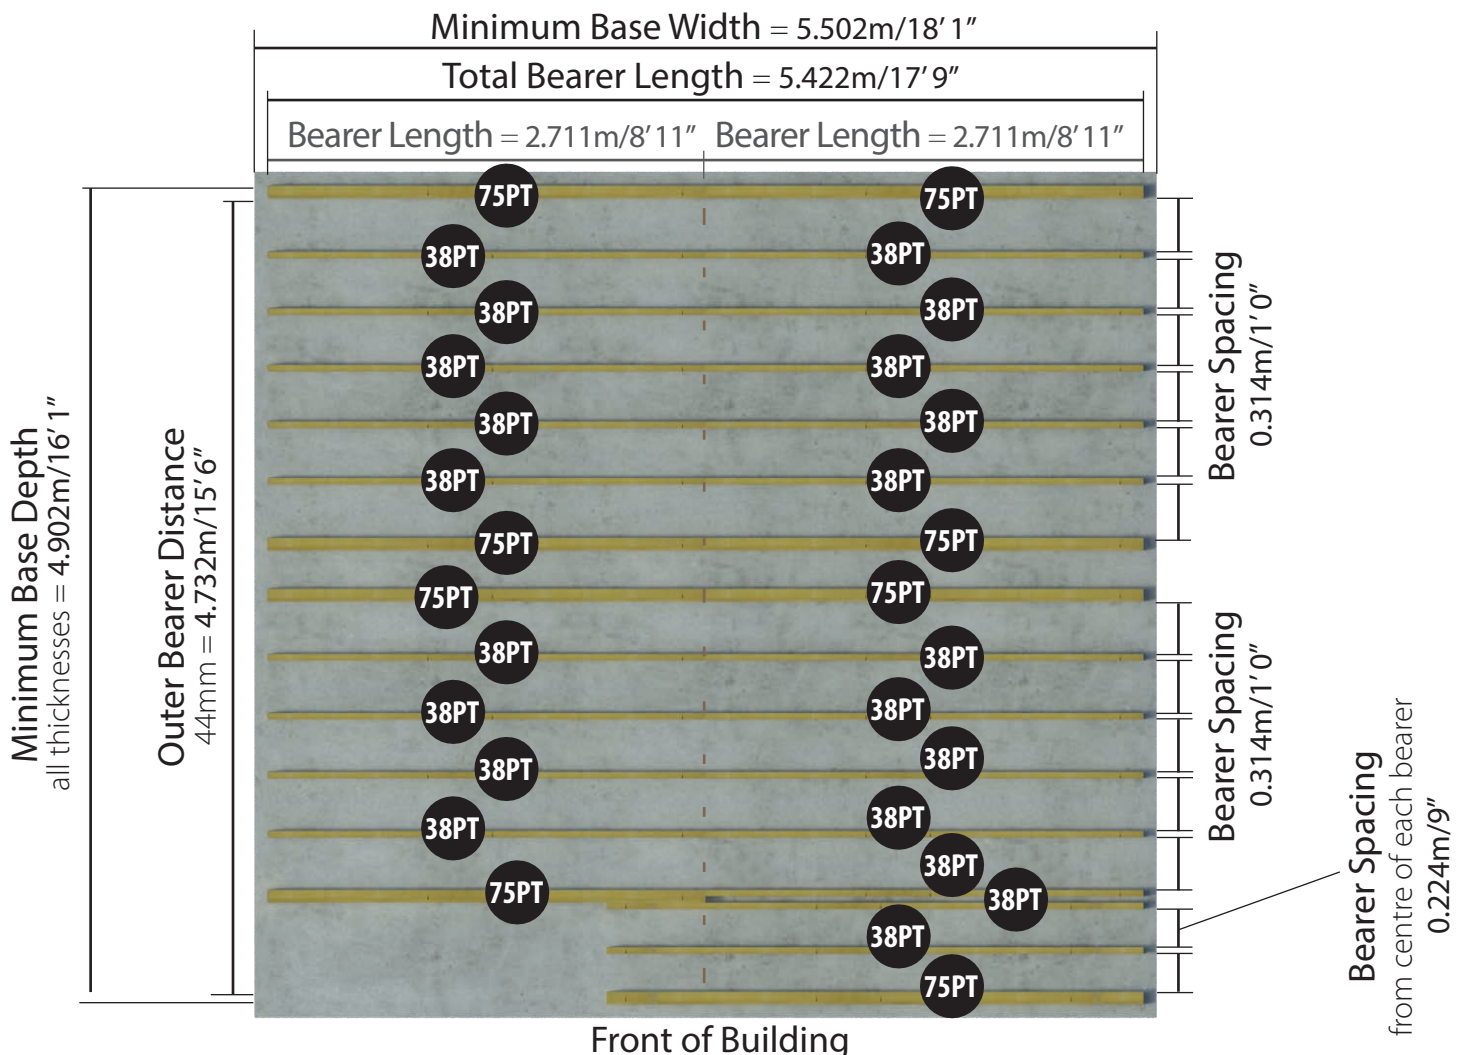

Please note: your base must be perfectly level and drainage is required to allow water to run off the surface. There must also be at least 2m clearance on each side to allow annual treatment to be applied.