




For Queries and Help
please access our Support Centre:
www.gardenbuildingsdirect.co.uk/help

Kent Log Cabin[®]
Technical Details



Side elevation: depth 4.0m - Side Window

Overall Building Depth: Includes Overhang
 70mm = 4.432m/14' 7"
 44mm = 4.392m/ 14'5"
 28mm = 4.392m/ 14'5"

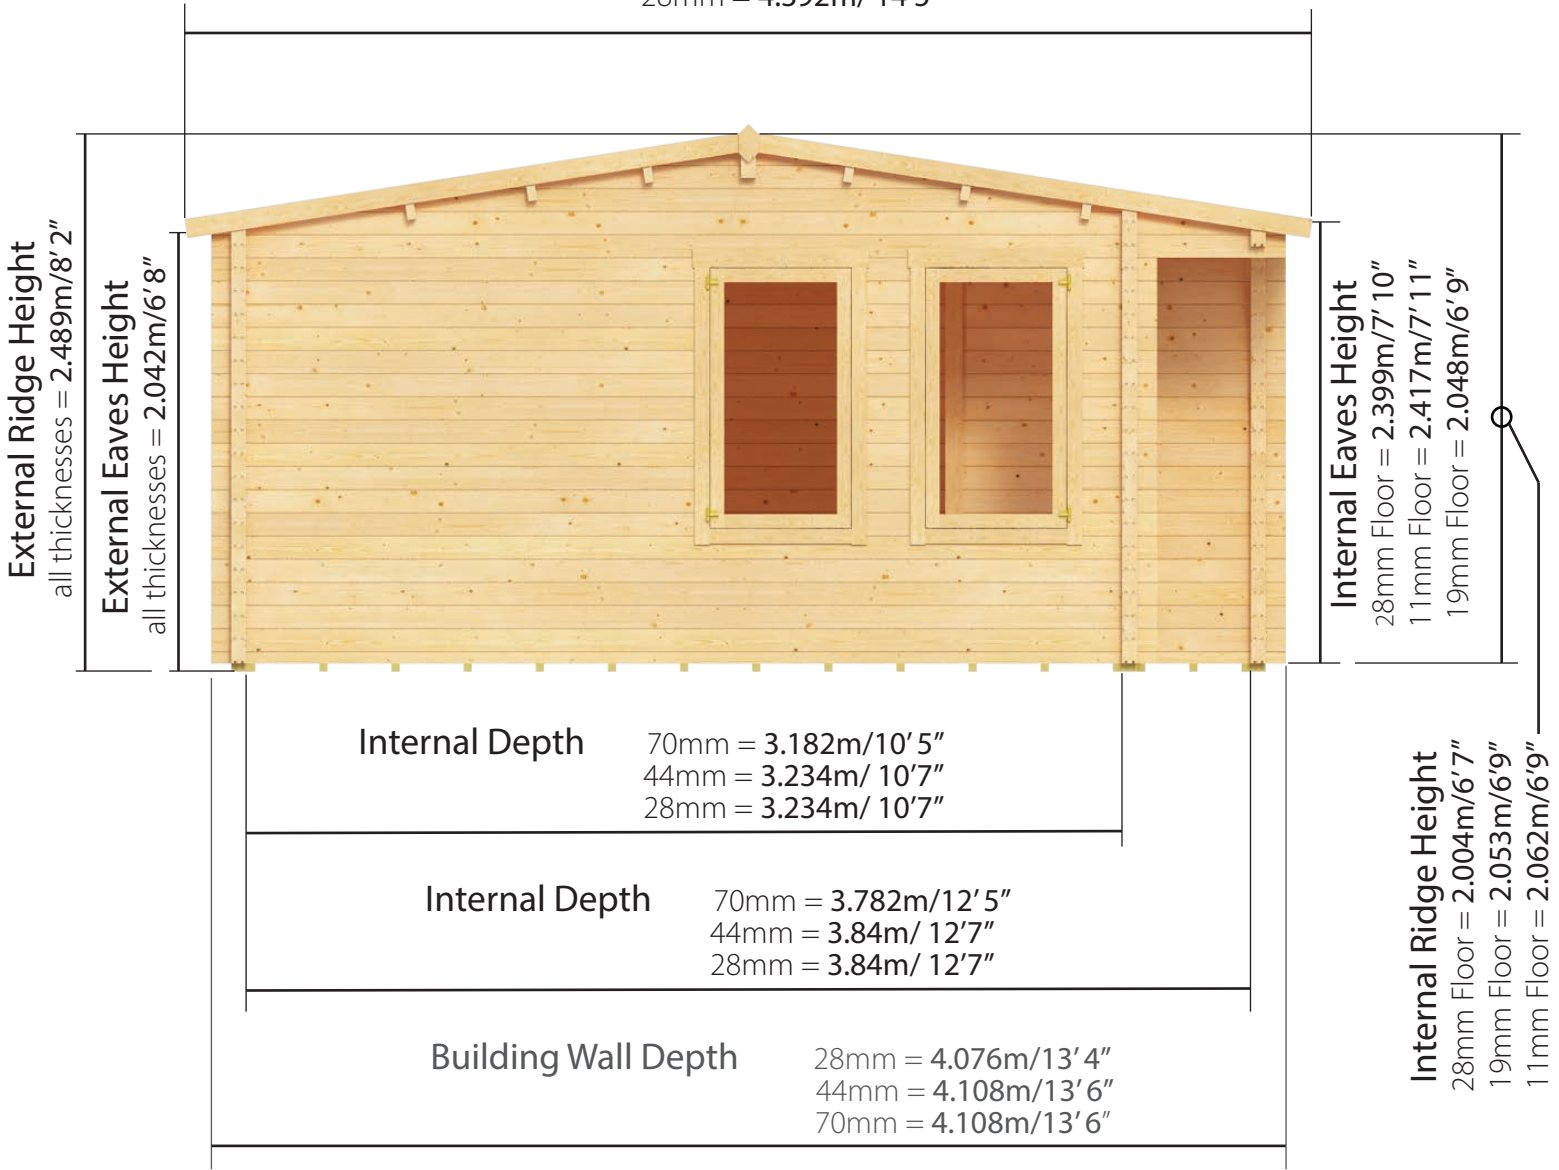

Sizes available

available in standard 28mm, premium 44mm and ultimate 70mm cladding types


(70mm) W5.0m x D4.0m / W16'8" x D14'7"

Kent: Front elevation

Overall Building Width
all thicknesses = 5.084m/16' 8"



(70mm) Base Size and Bearers Layout (Pressure Treated)

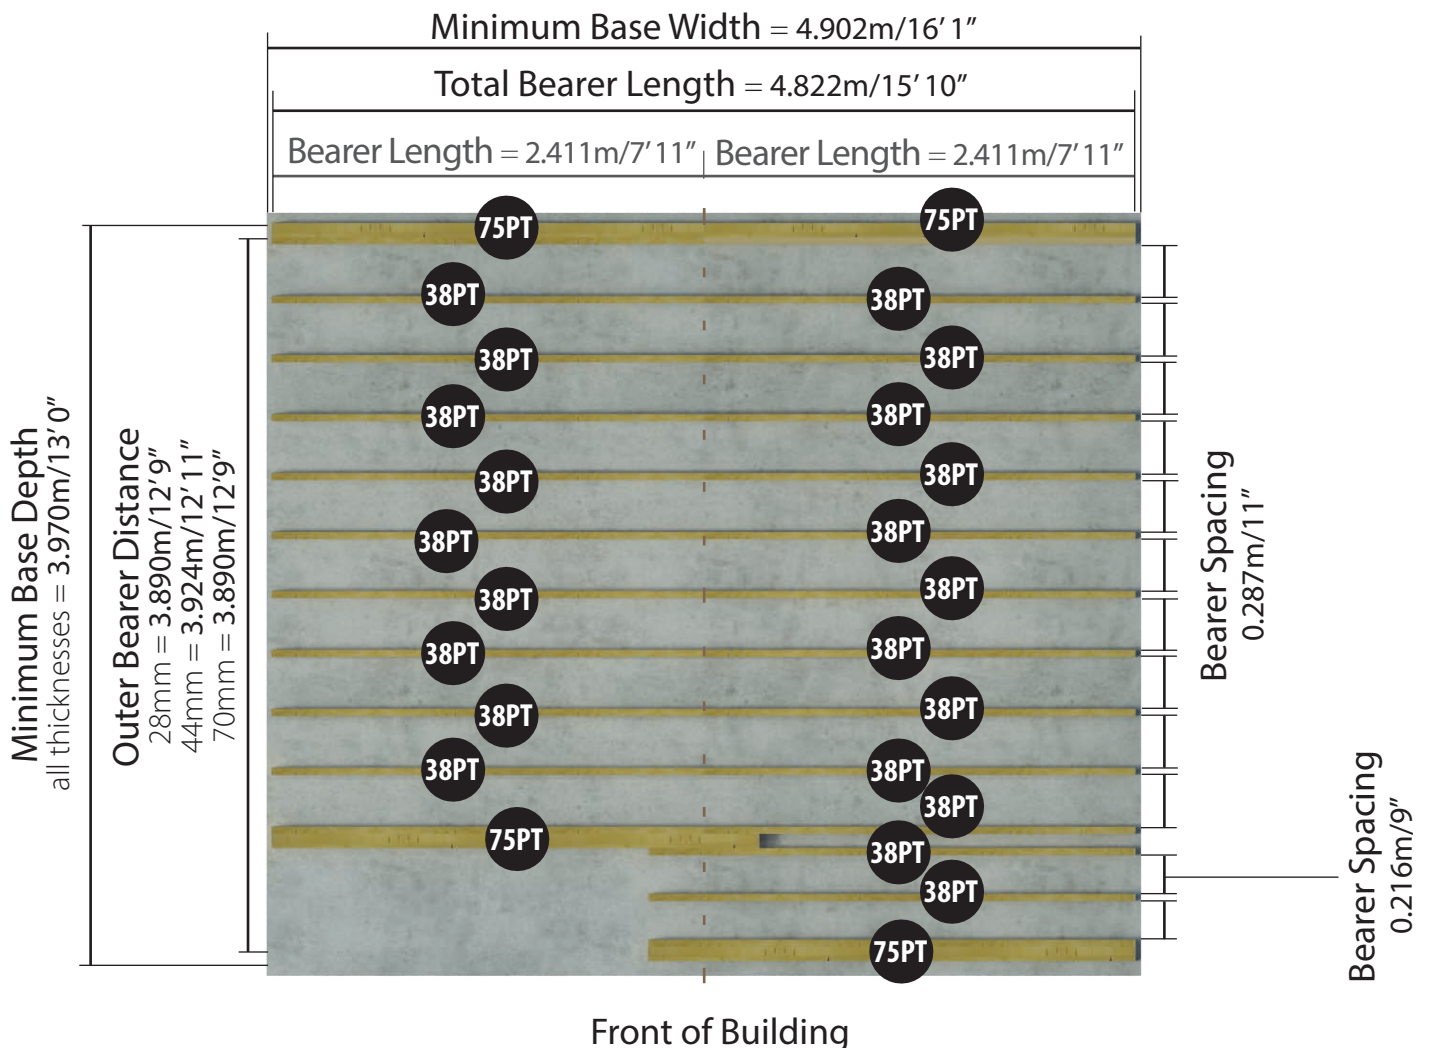

Please note: your base must be perfectly level and drainage is required to allow water to run off the surface. There must also be at least 2m clearance on each side to allow annual treatment to be applied.


(44/28mm)W5.0m x D4.0m / W16'8" x D14'7"

Kent: Front elevation

Overall Building Width
all thicknesses = 5.084m/16' 8"



(44/28mm)Base Size and Bearers Layout (Pressure Treated)

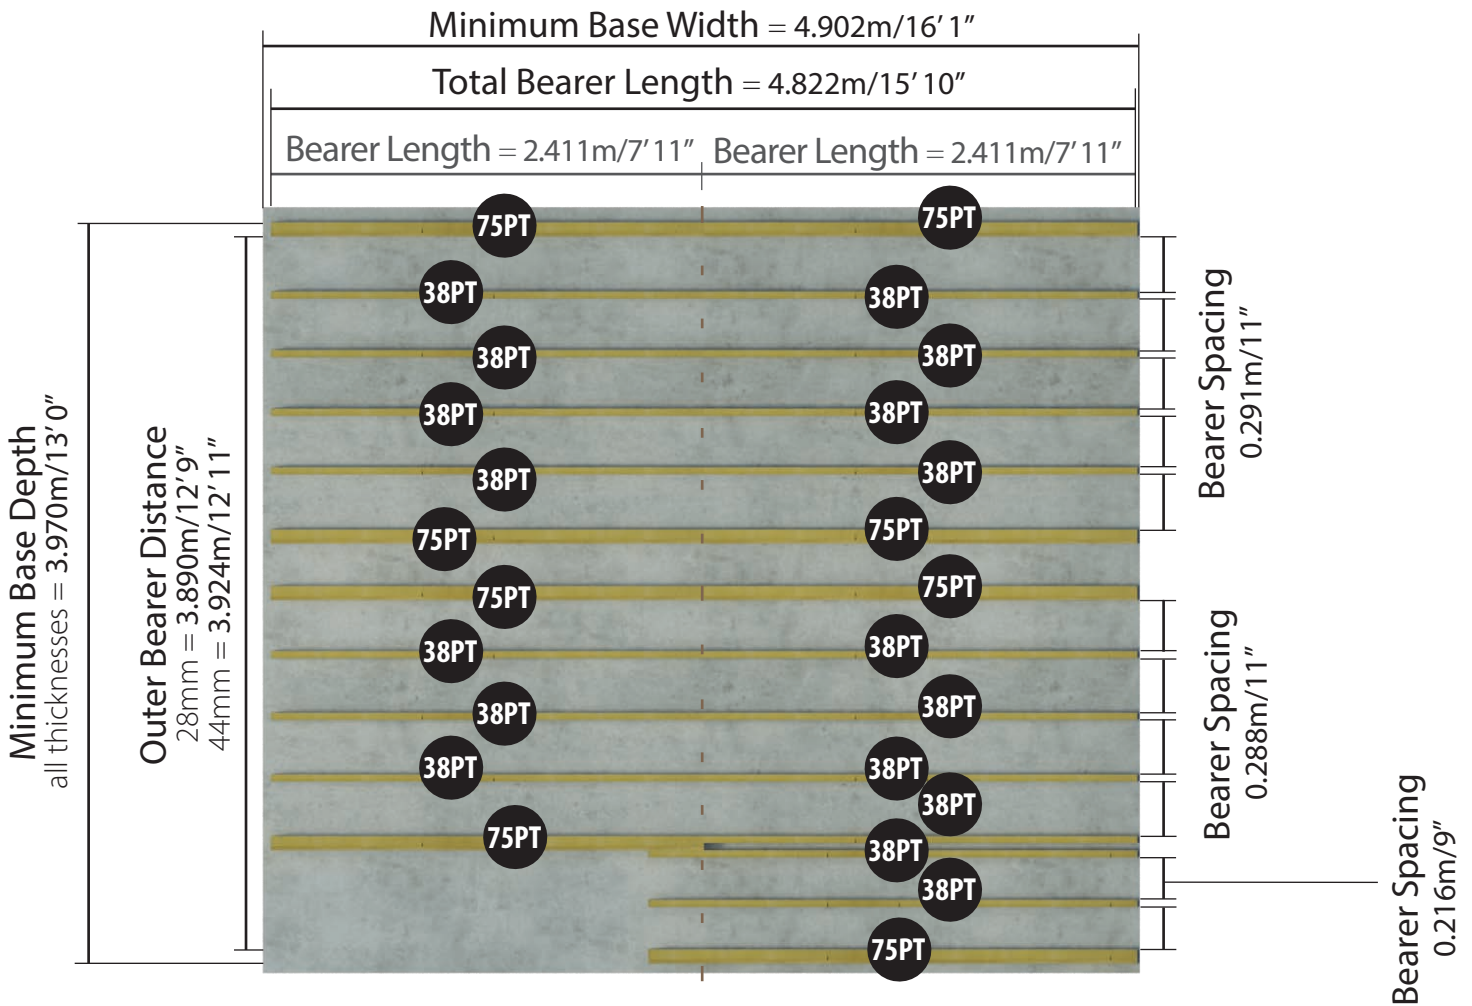

Front of Building

Please note: your base must be perfectly level and drainage is required to allow water to run off the surface. There must also be at least 2m clearance on each side to allow annual treatment to be applied.